


new cemetery		filename: NA_thru_SE.dwg	
		Davis Cemetery District 820 Pole Line Rd. Davis, CA 95616	
revised: August 6, 2002	SIZE	FSOM NO.	DWG NO.
	SCALE		REV
			SHEET

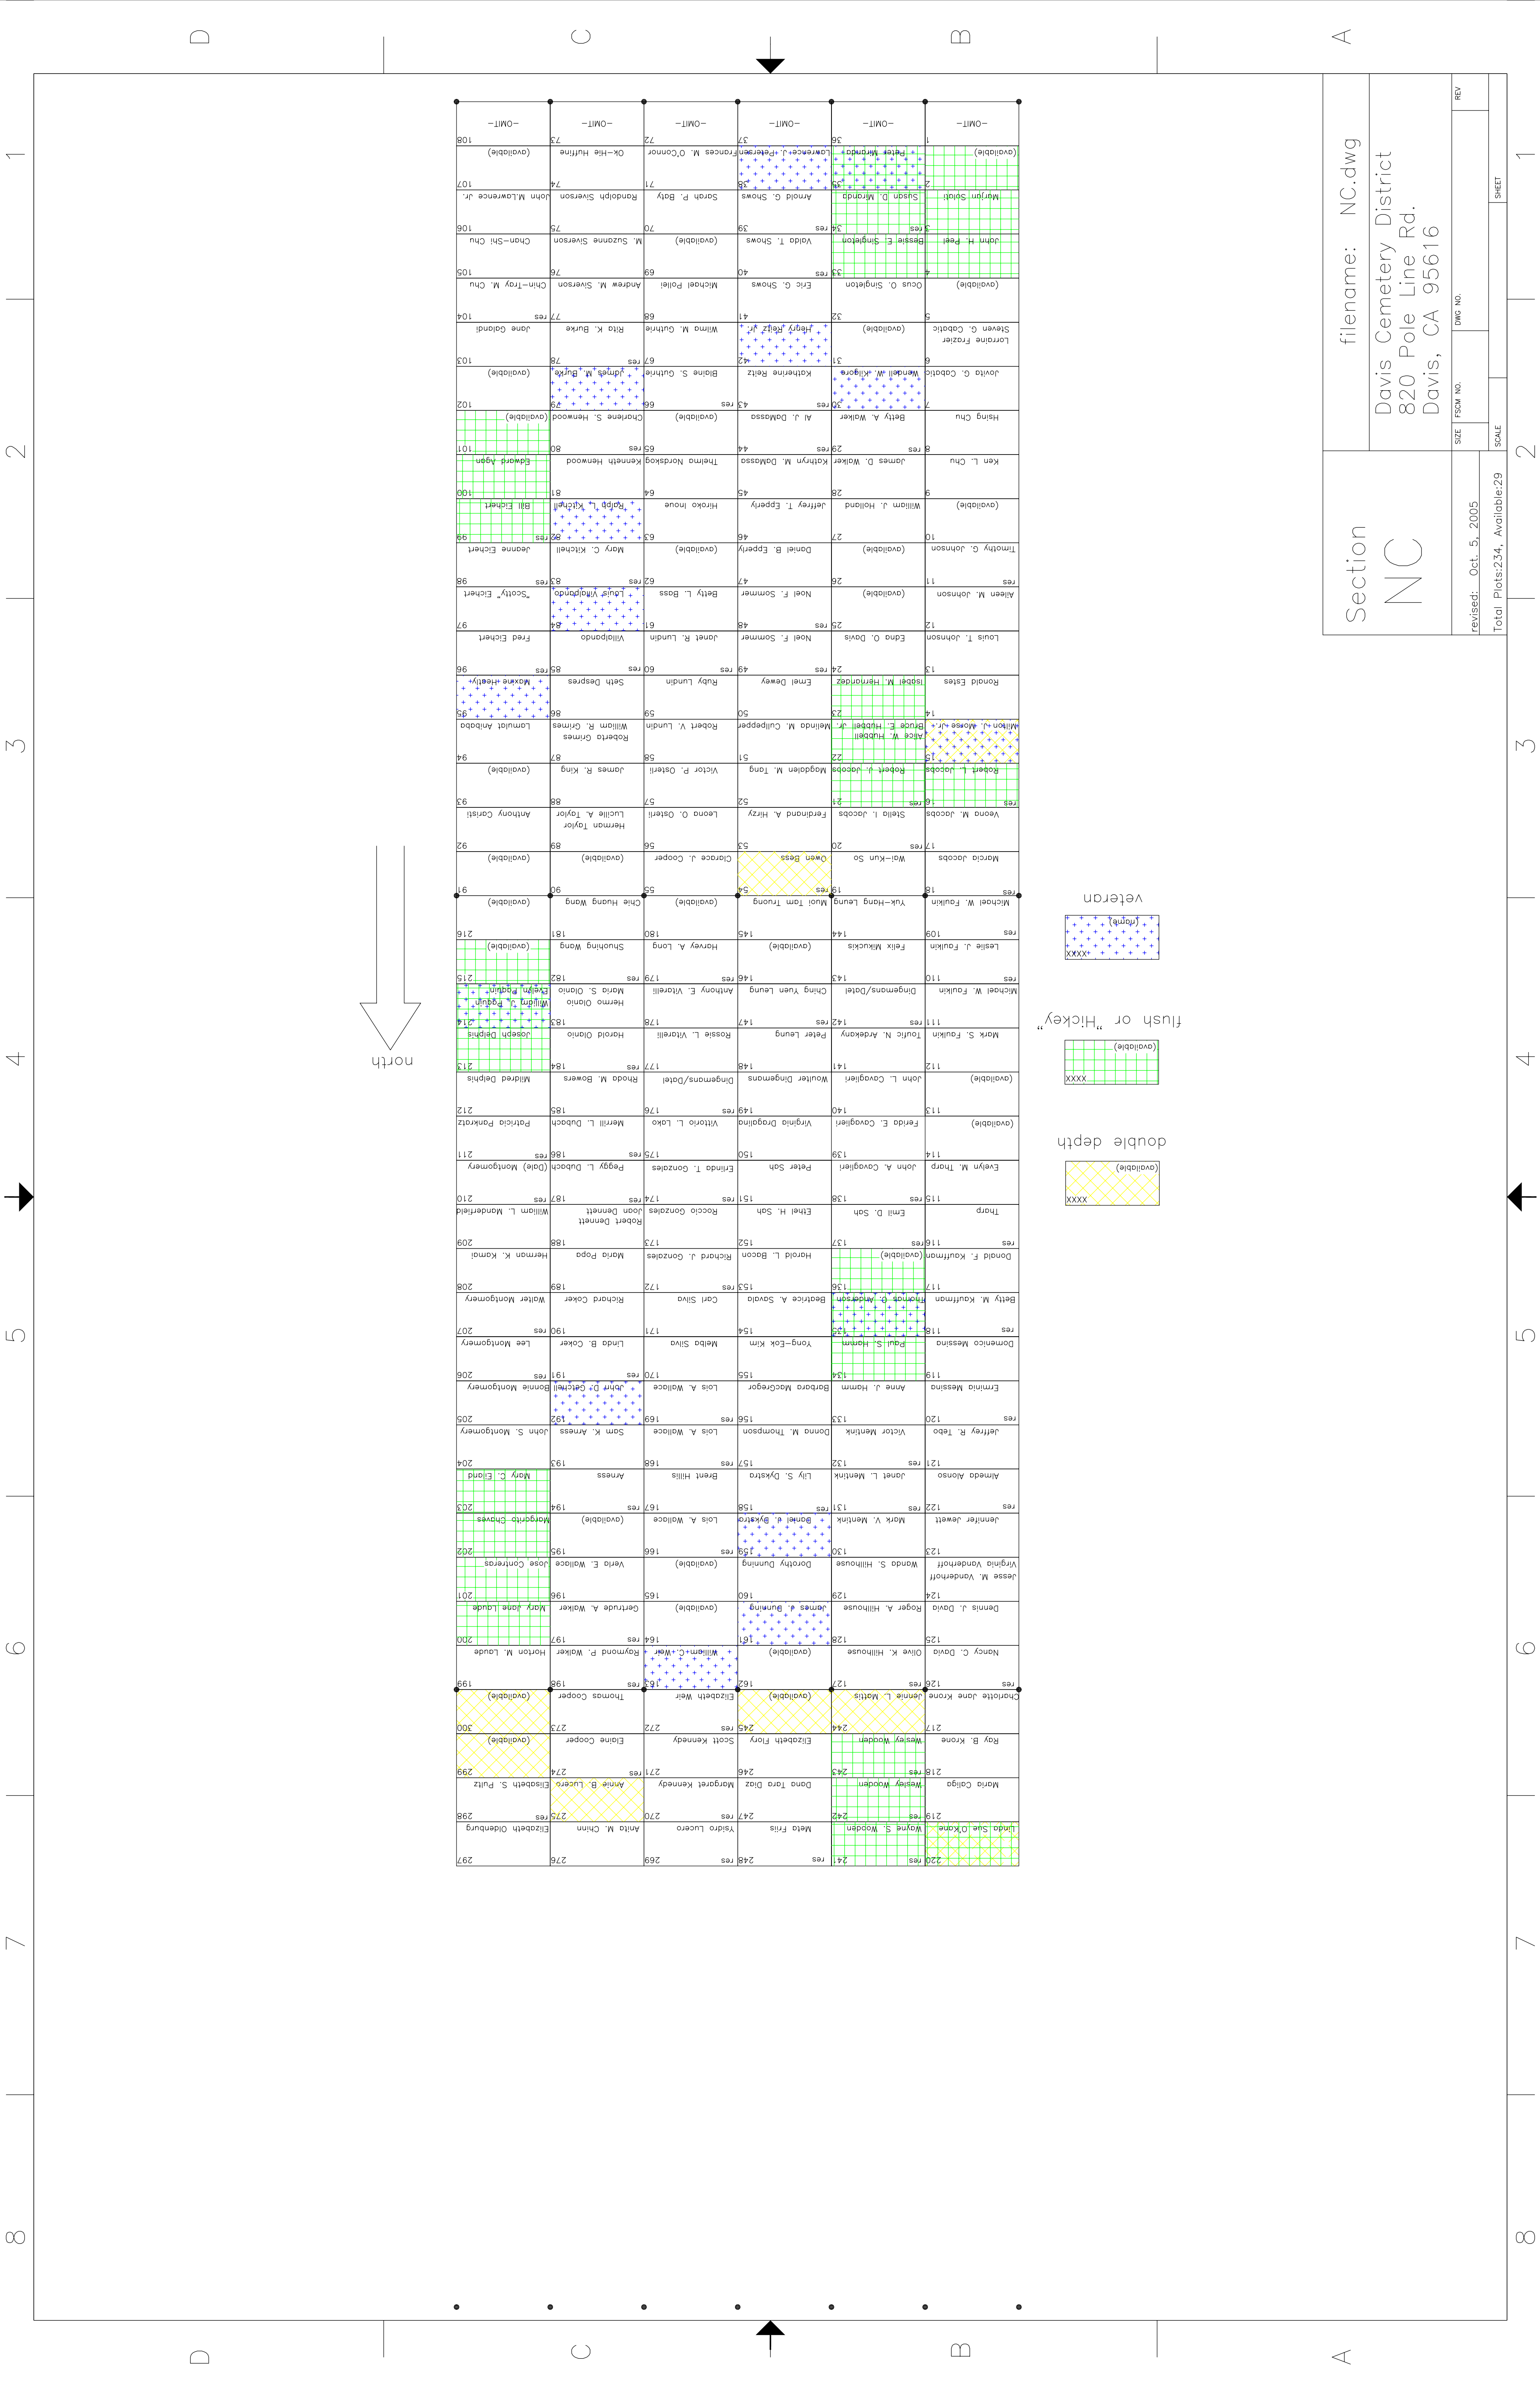

Section
NC

filename: NC.dwg

Davis Cemetery District
820 Pole Line Rd.
Davis, CA 95616

revised: Oct. 5, 2005

SIZE FROM NO. DWG NO. REV


Total Plots: 234, Available: 29


SCALE SHEET

veteran

flush or "hickey"




double depth

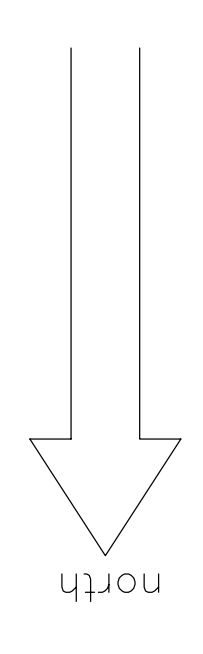


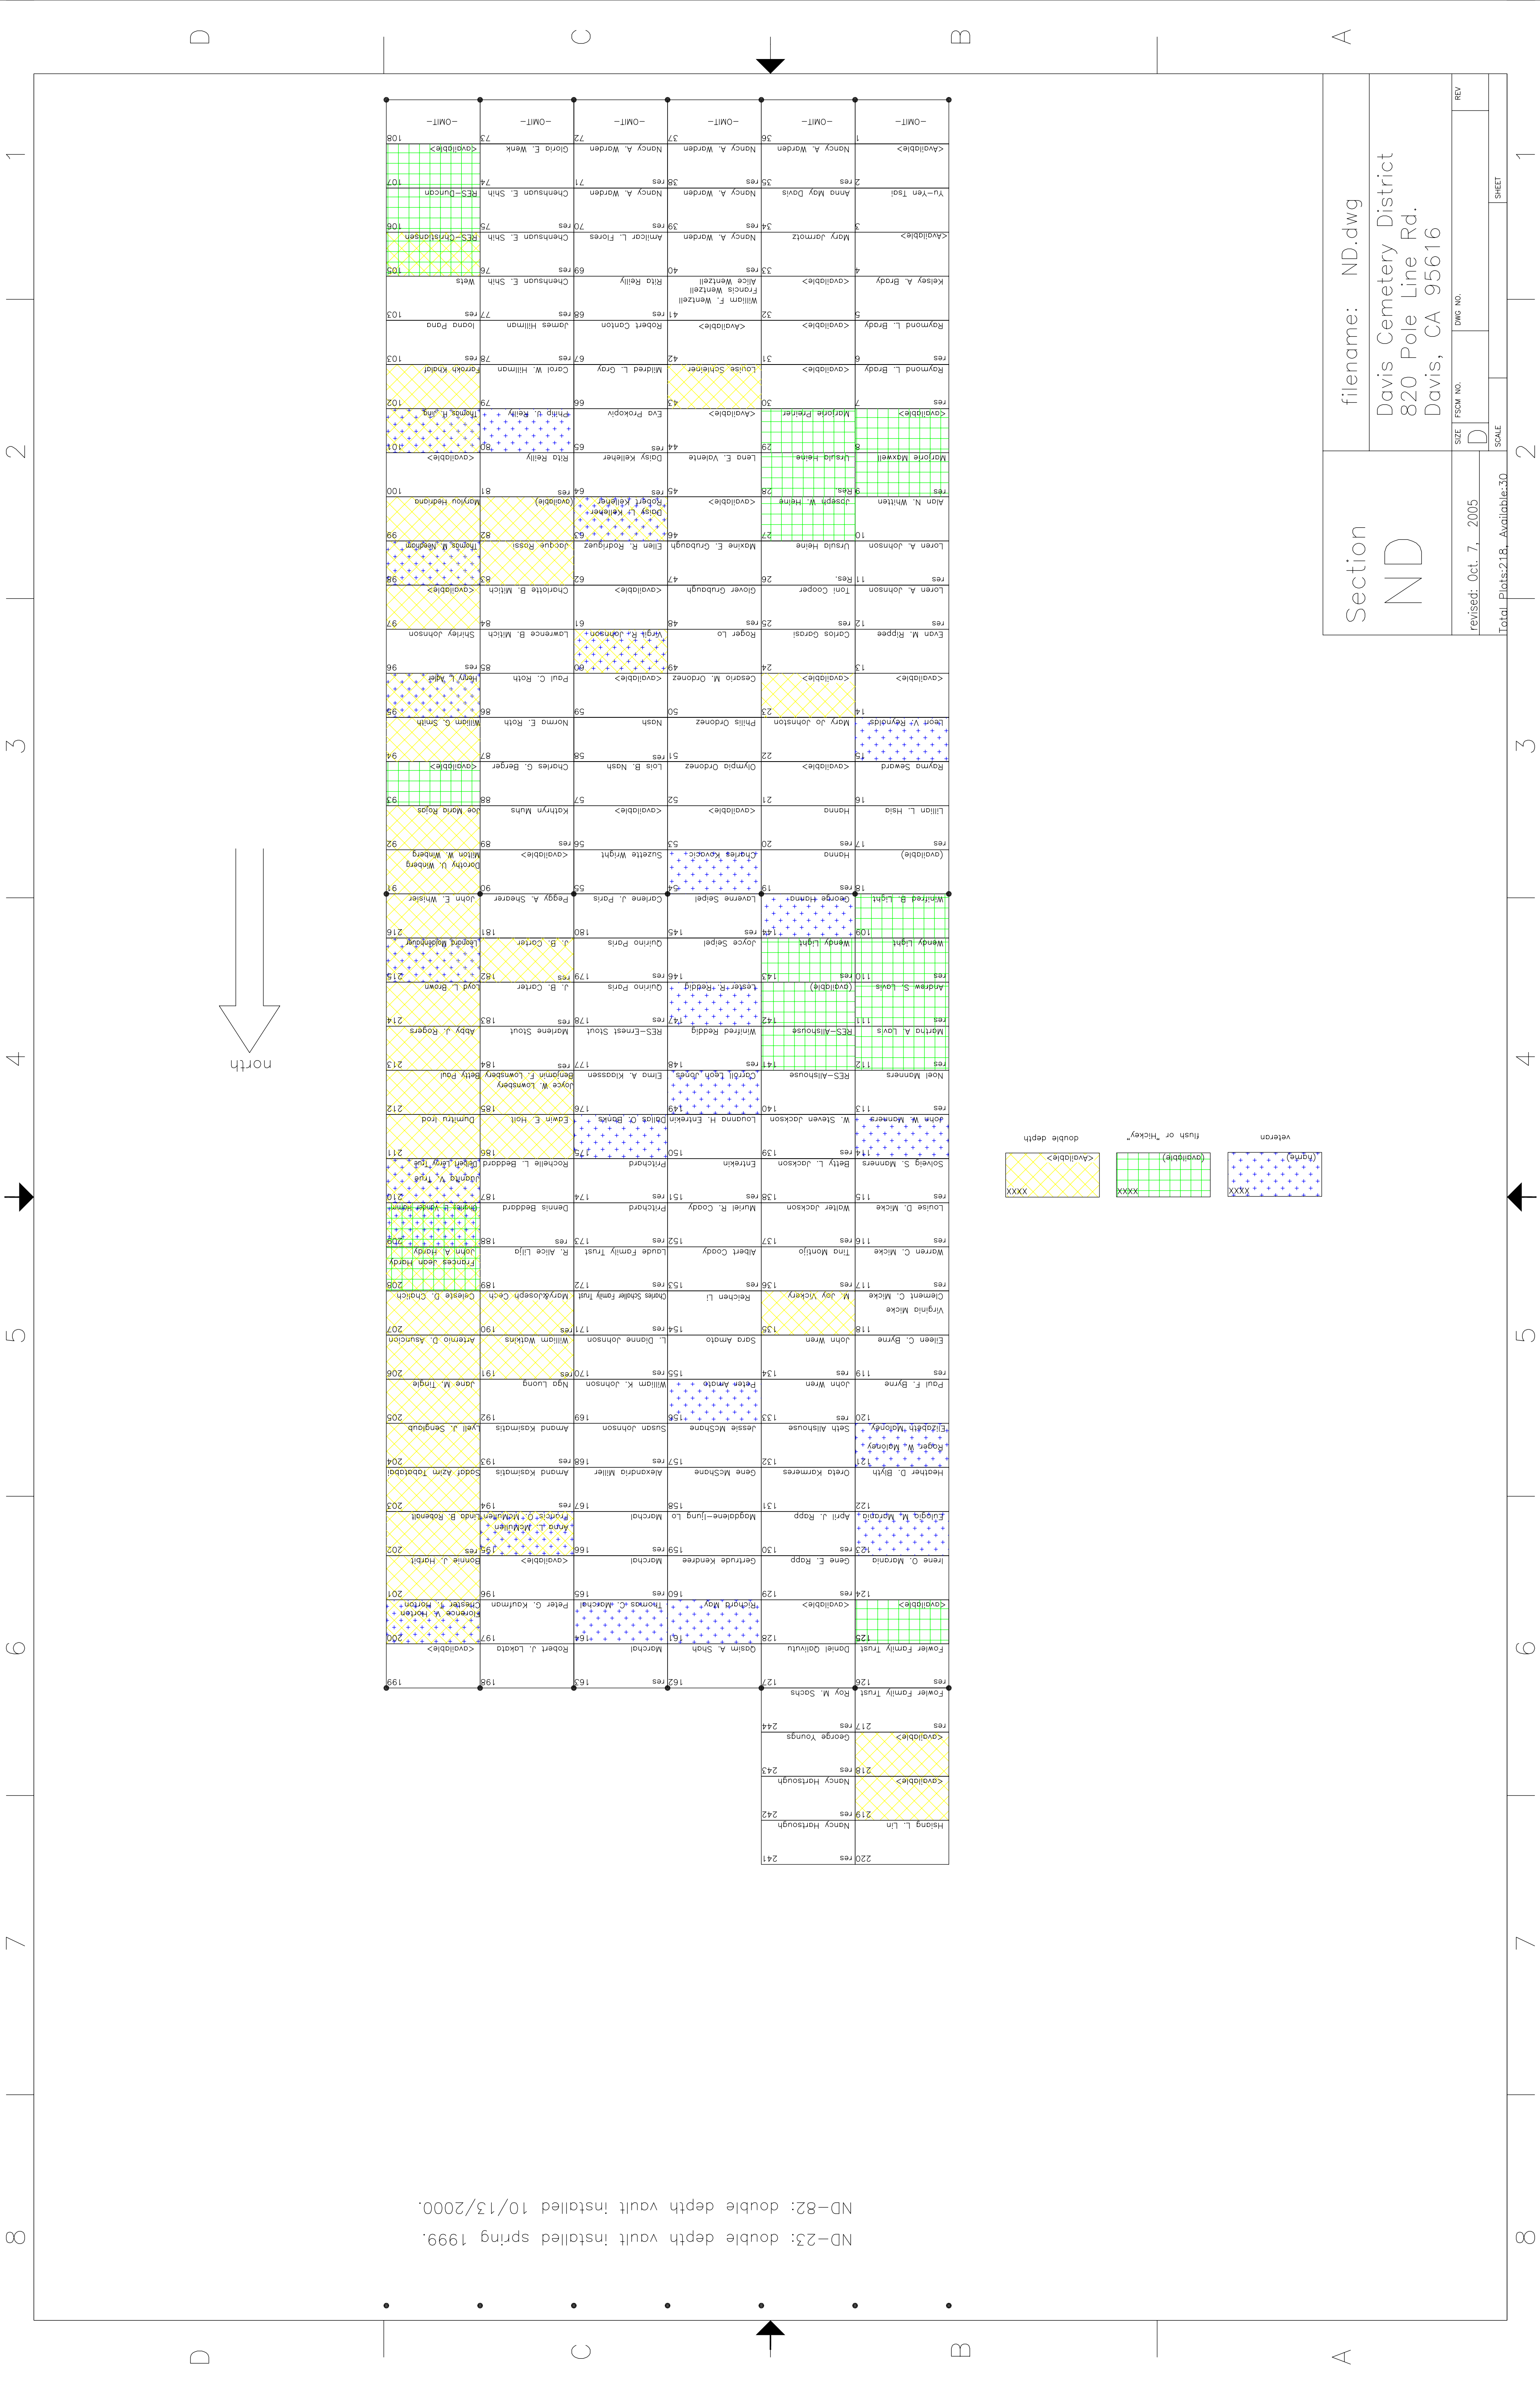


ND-23: double depth vault installed spring 1999.
 ND-82: double depth vault installed 10/13/2000.

Section ND	filename: ND.dwg		
	Davis Cemetery District 820 Pole Line Rd. Davis, CA 95616		
revised: Oct. 7, 2005	SIZE	FSQM NO.	REV
Total Plots: 218 Available: 30	D	DWG NO.	1
	SCALE		SHEET

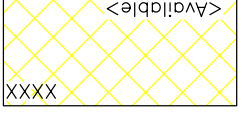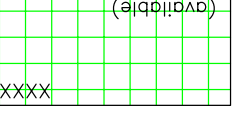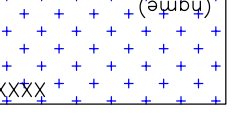 <Available>	 (available)	 (veteran)
XXXX	XXXX	XXXX

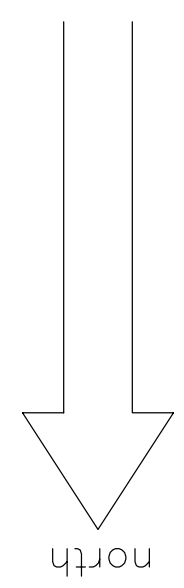

Section SA	filename: SA.dwg		
	Davis Cemetery District 820 Pole Line Rd. Davis, CA 95616		
revised: Oct. 5, 2005	SIZE	FSOM NO.	REV
Total Plots: 58 - Available: 0	SCALE	SHEET	

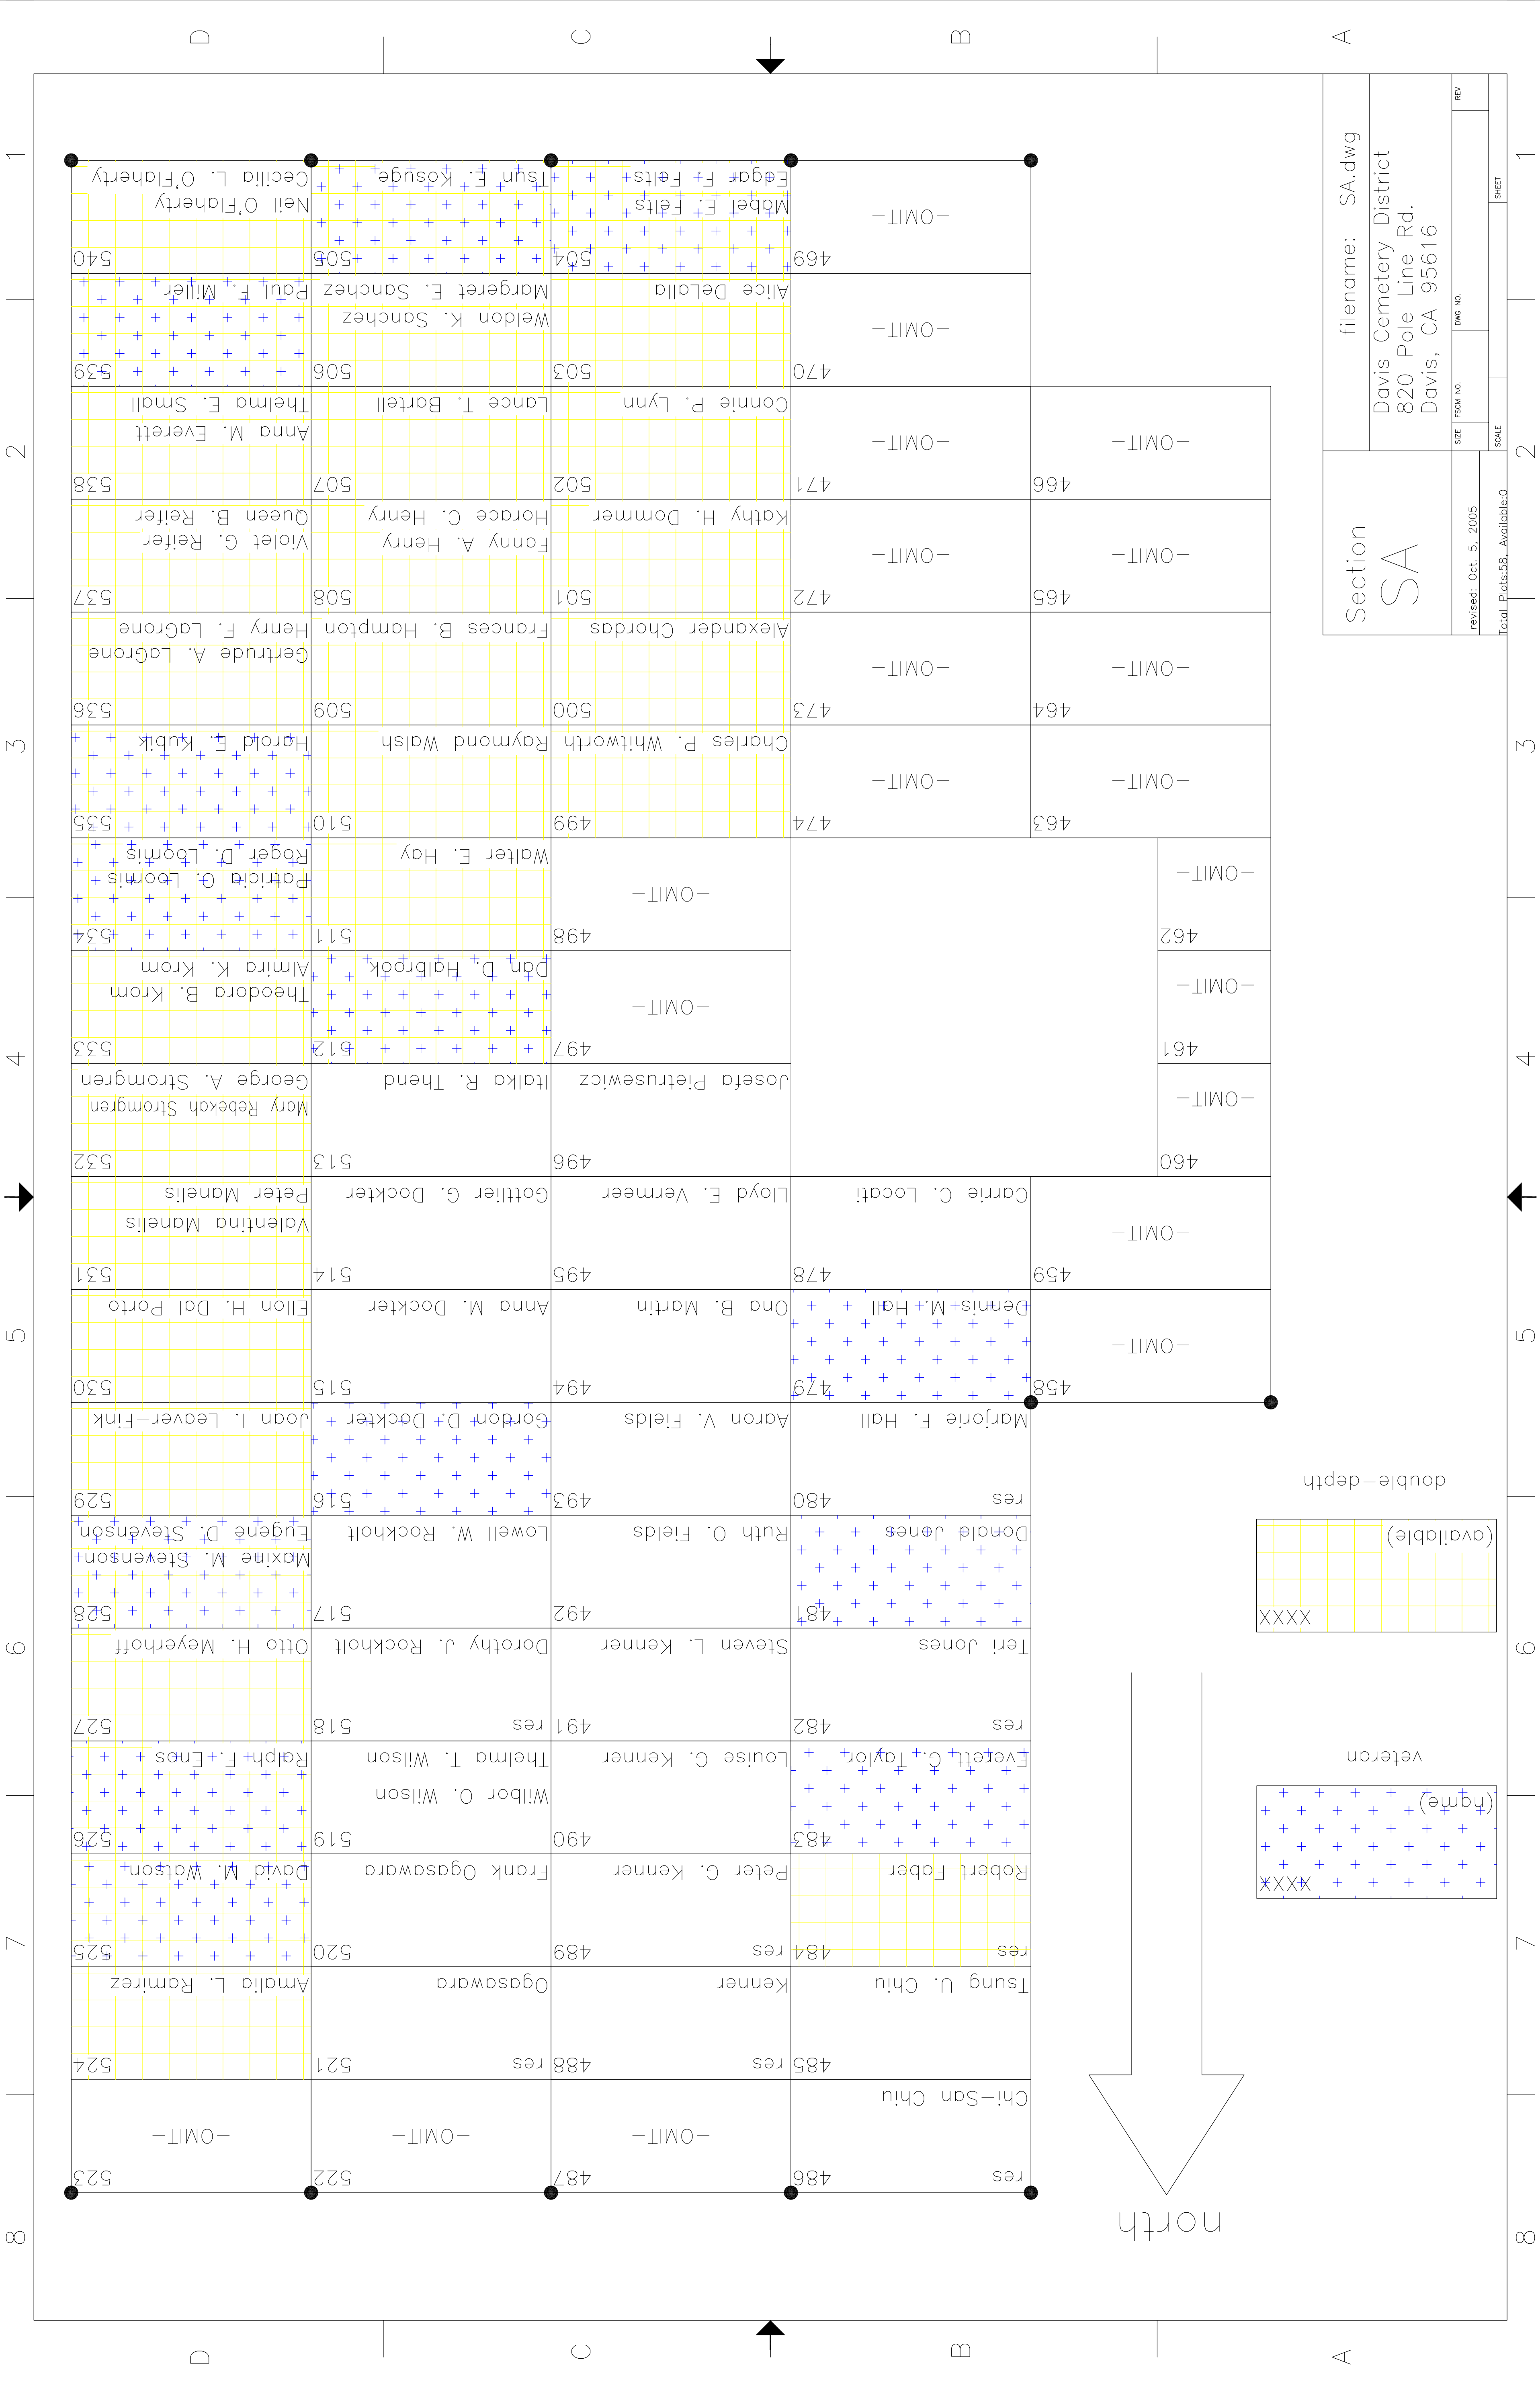

double-depth


(available)

XXXX

veteran

(name)

XXXX

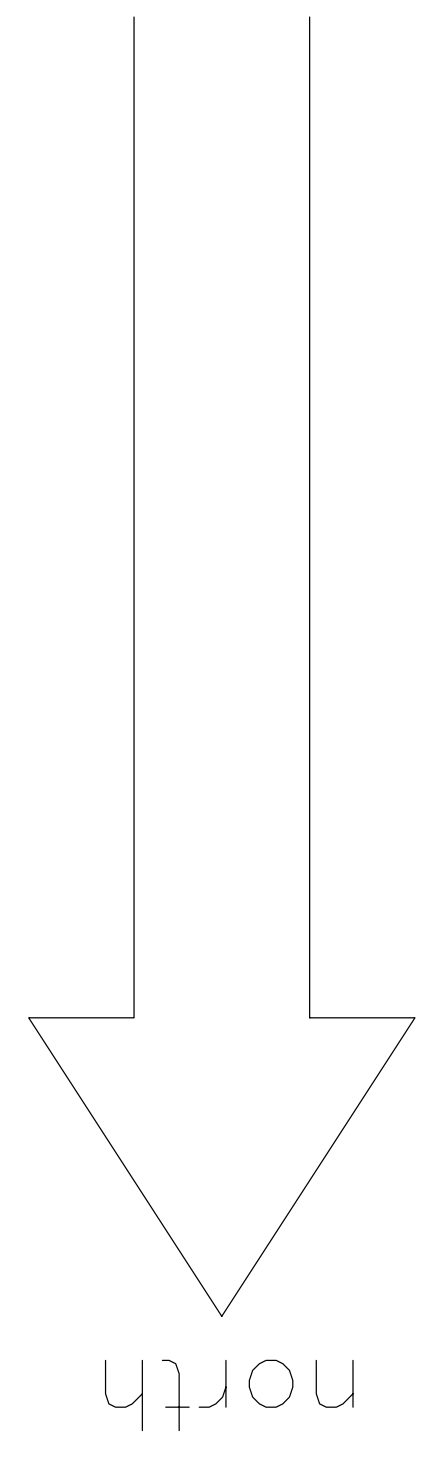

Section SB

filename: SB.dwg



Davis Cemetery District
820 Pole Line Rd.
Davis, CA 95616

revised: Oct. 5, 2005

SIZE: FROM NO. TO NO. REV

SCALE: SHEET


Total Plots: 120 - Available: 6

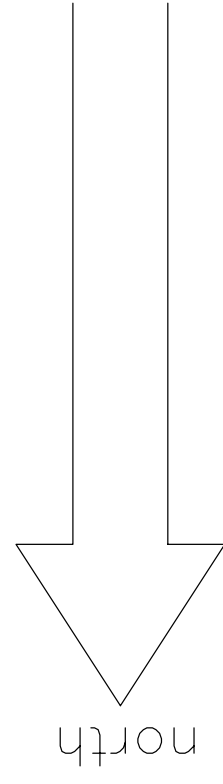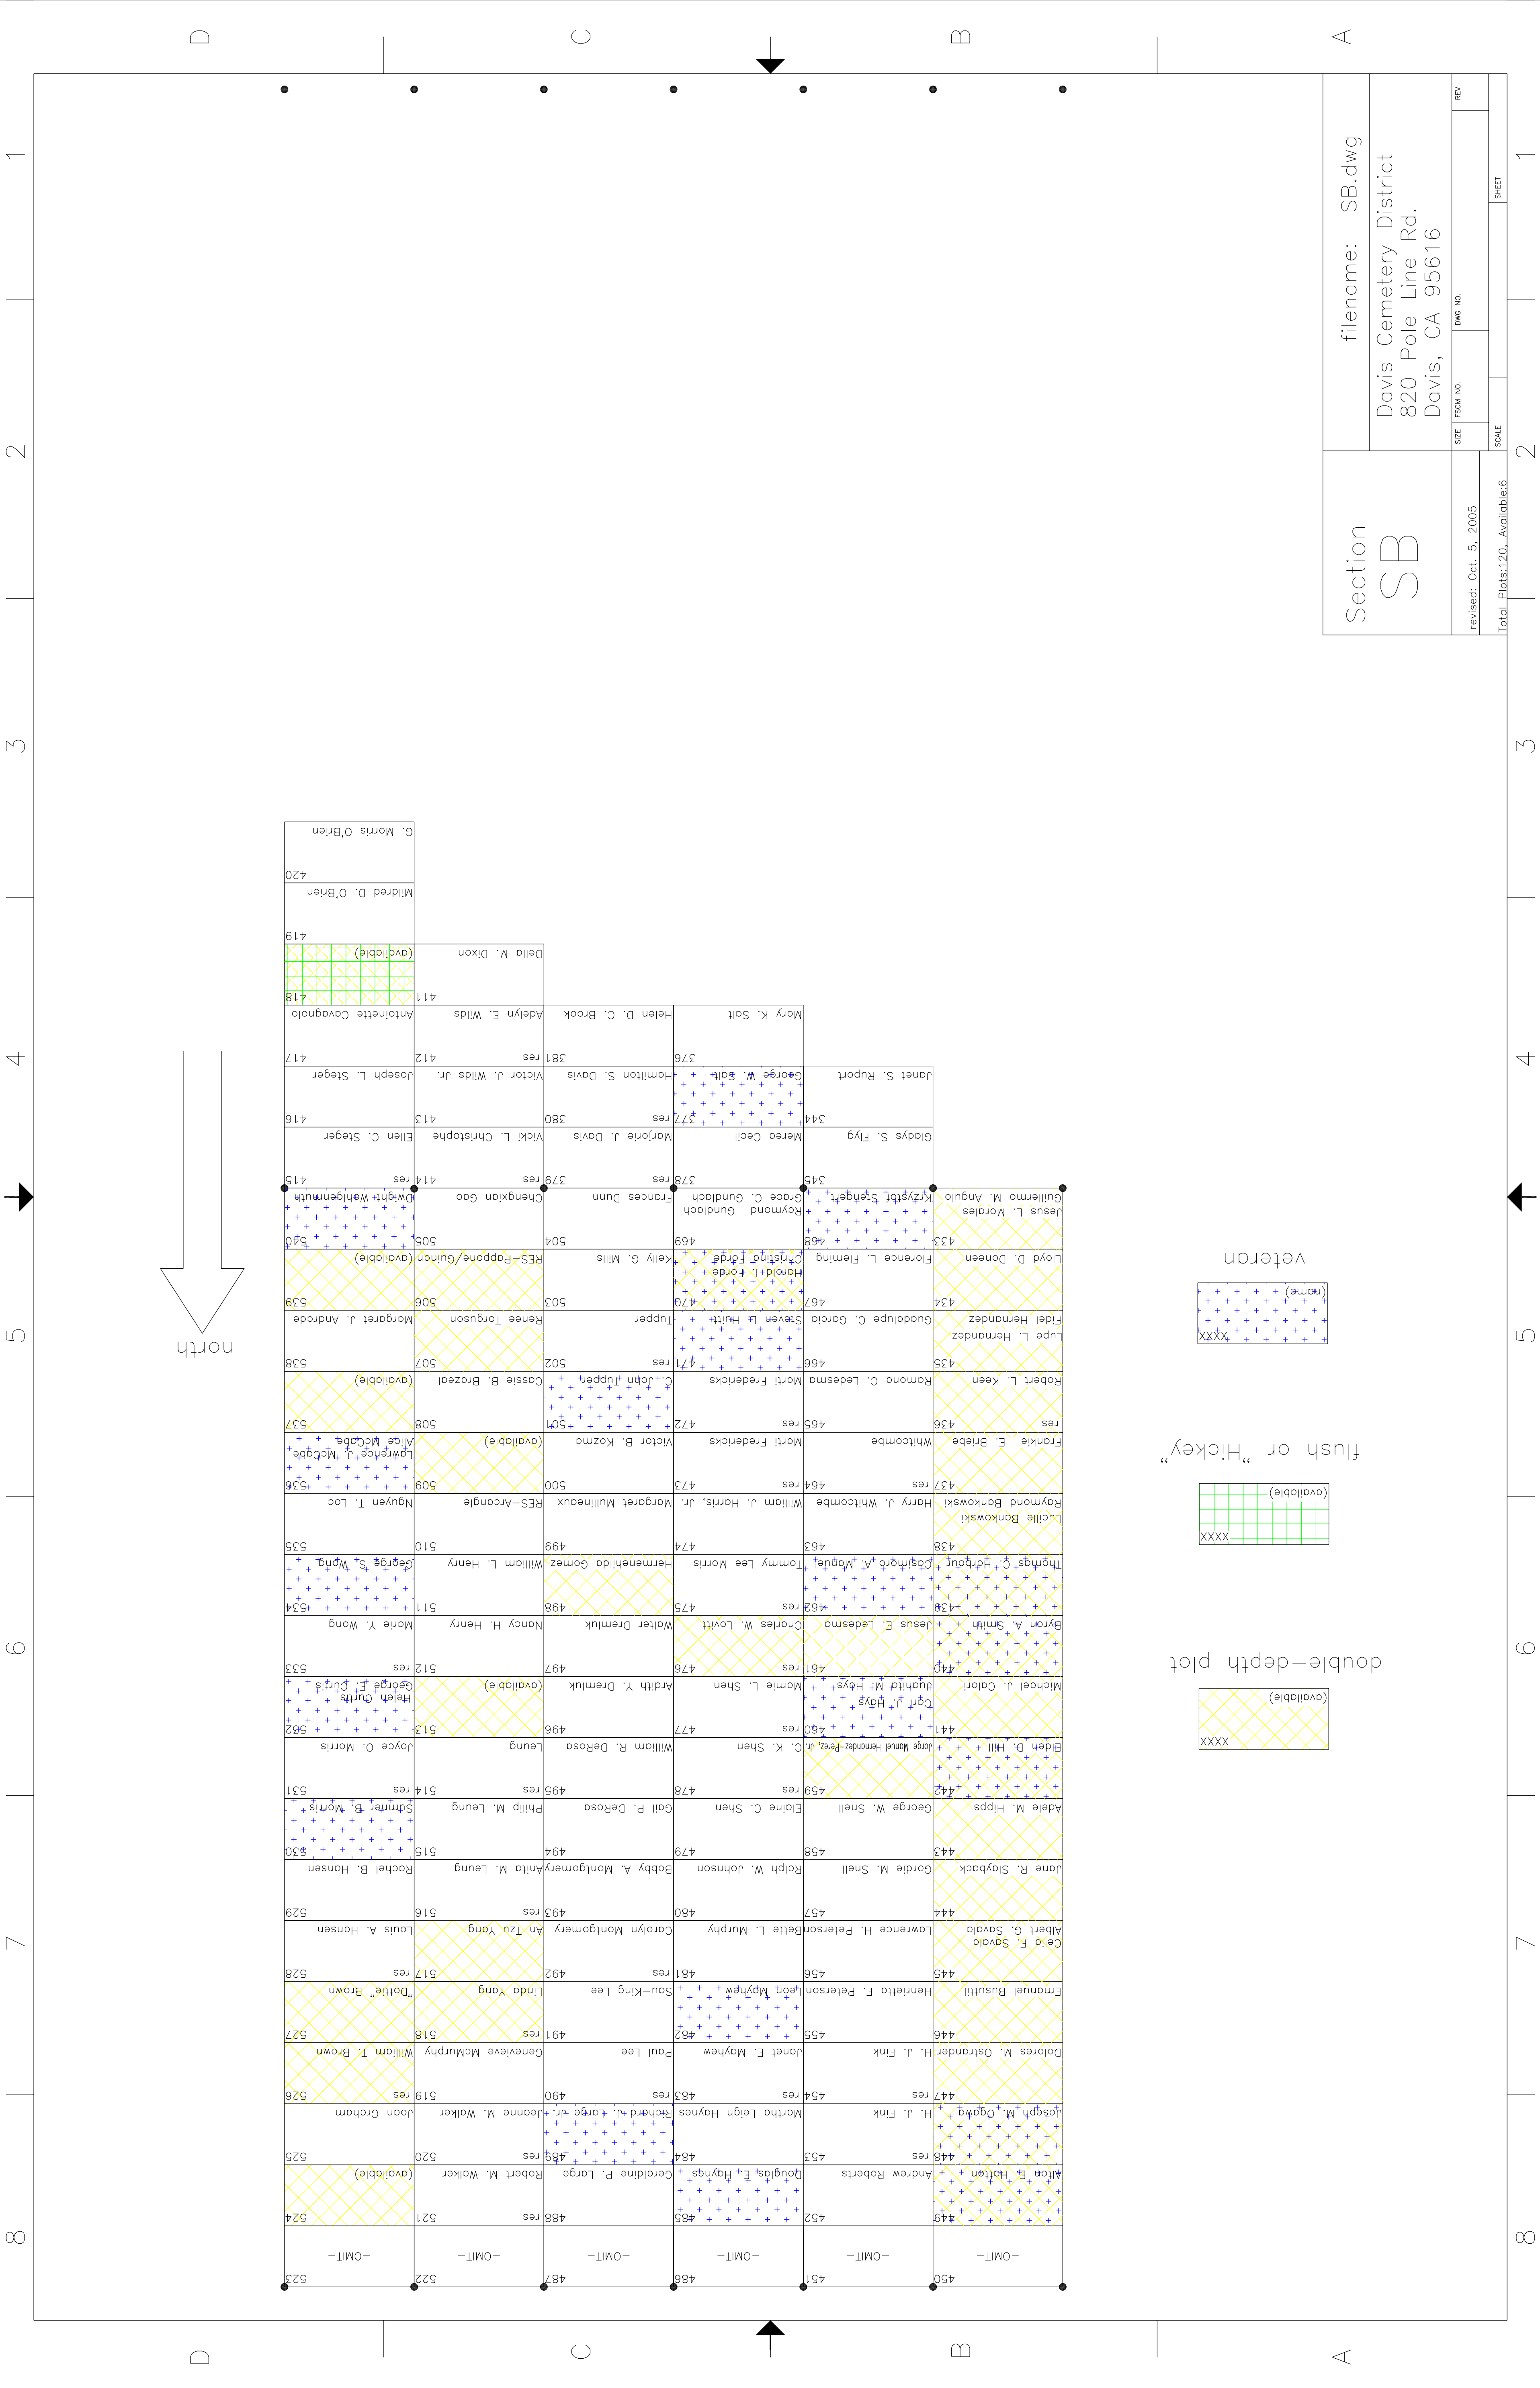

veteran

flush or "Hickey"

double-depth plot

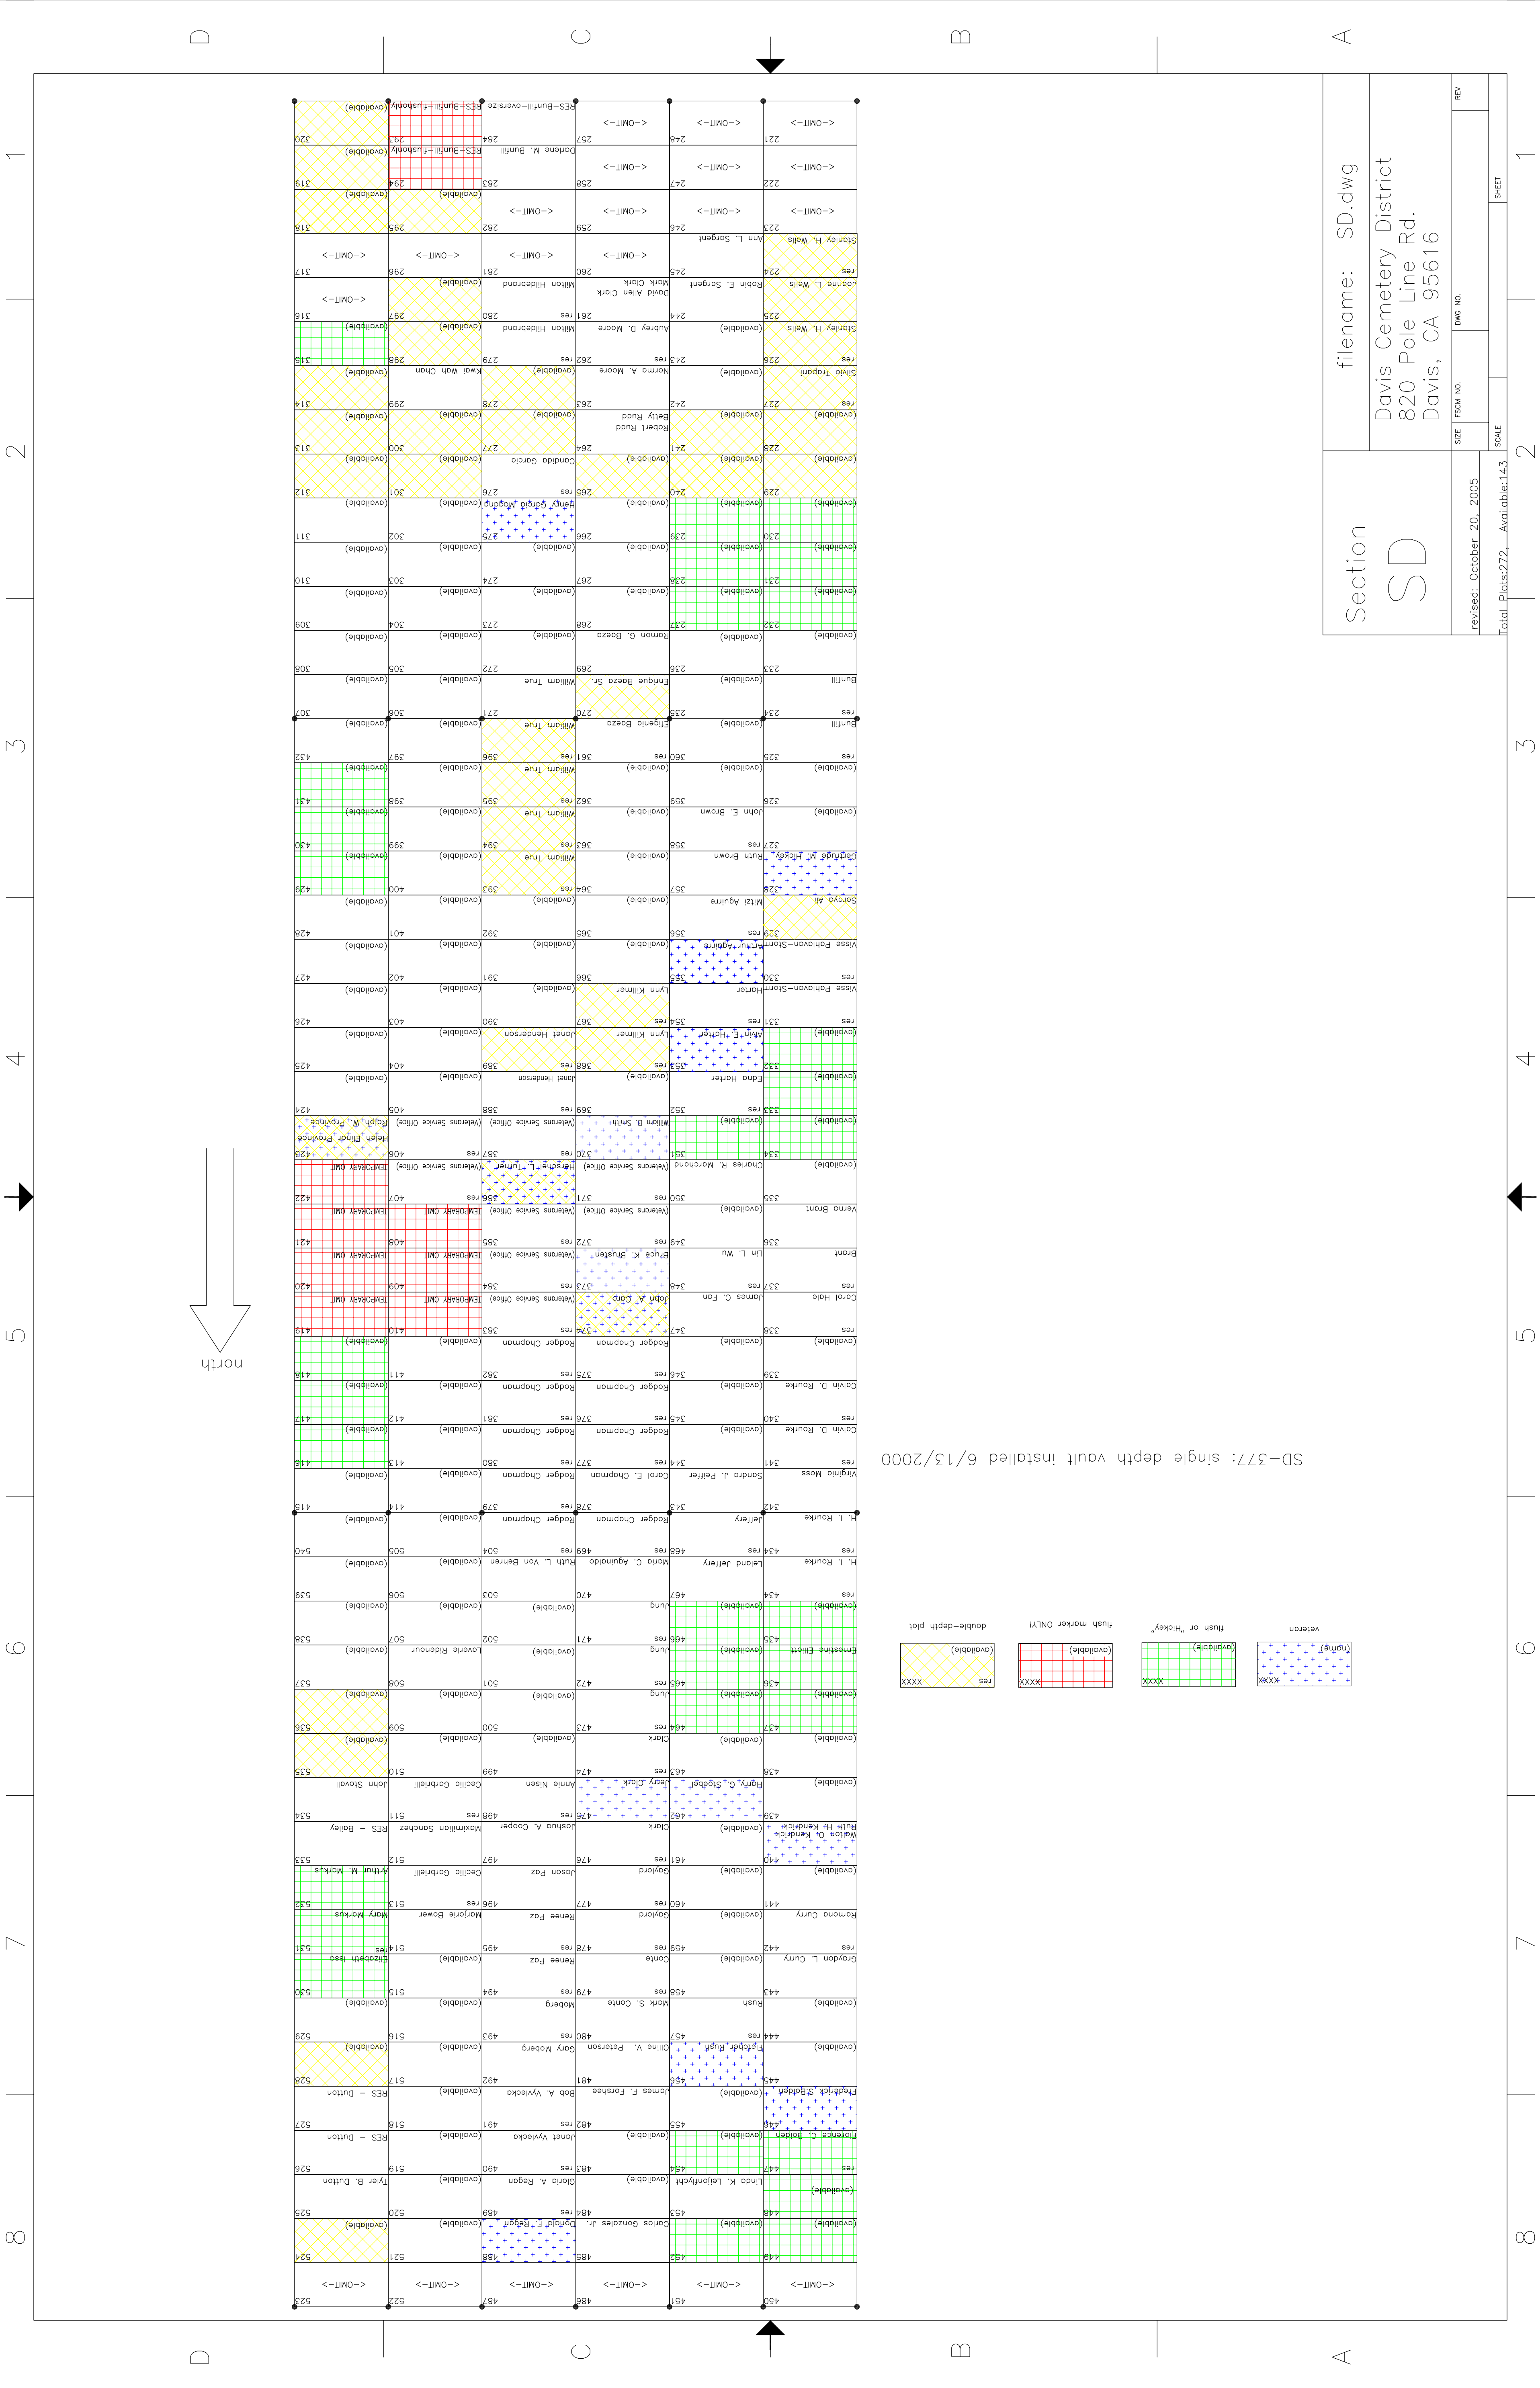

Section
SD

filename: SD.dwg

Davis Cemetery District
820 Pole Line Rd.
Davis, CA 95616

revised: October 20, 2005

SIZE FROM NO. DWG NO. REV

SCALE SHEET

Total Plots: 272 Available: 143

SD-377: single depth vault installed 6/13/2000

